


EXISTING CONDITIONS FLOOR PLAN "A"

SCALE: 1/4" = 1'-0"

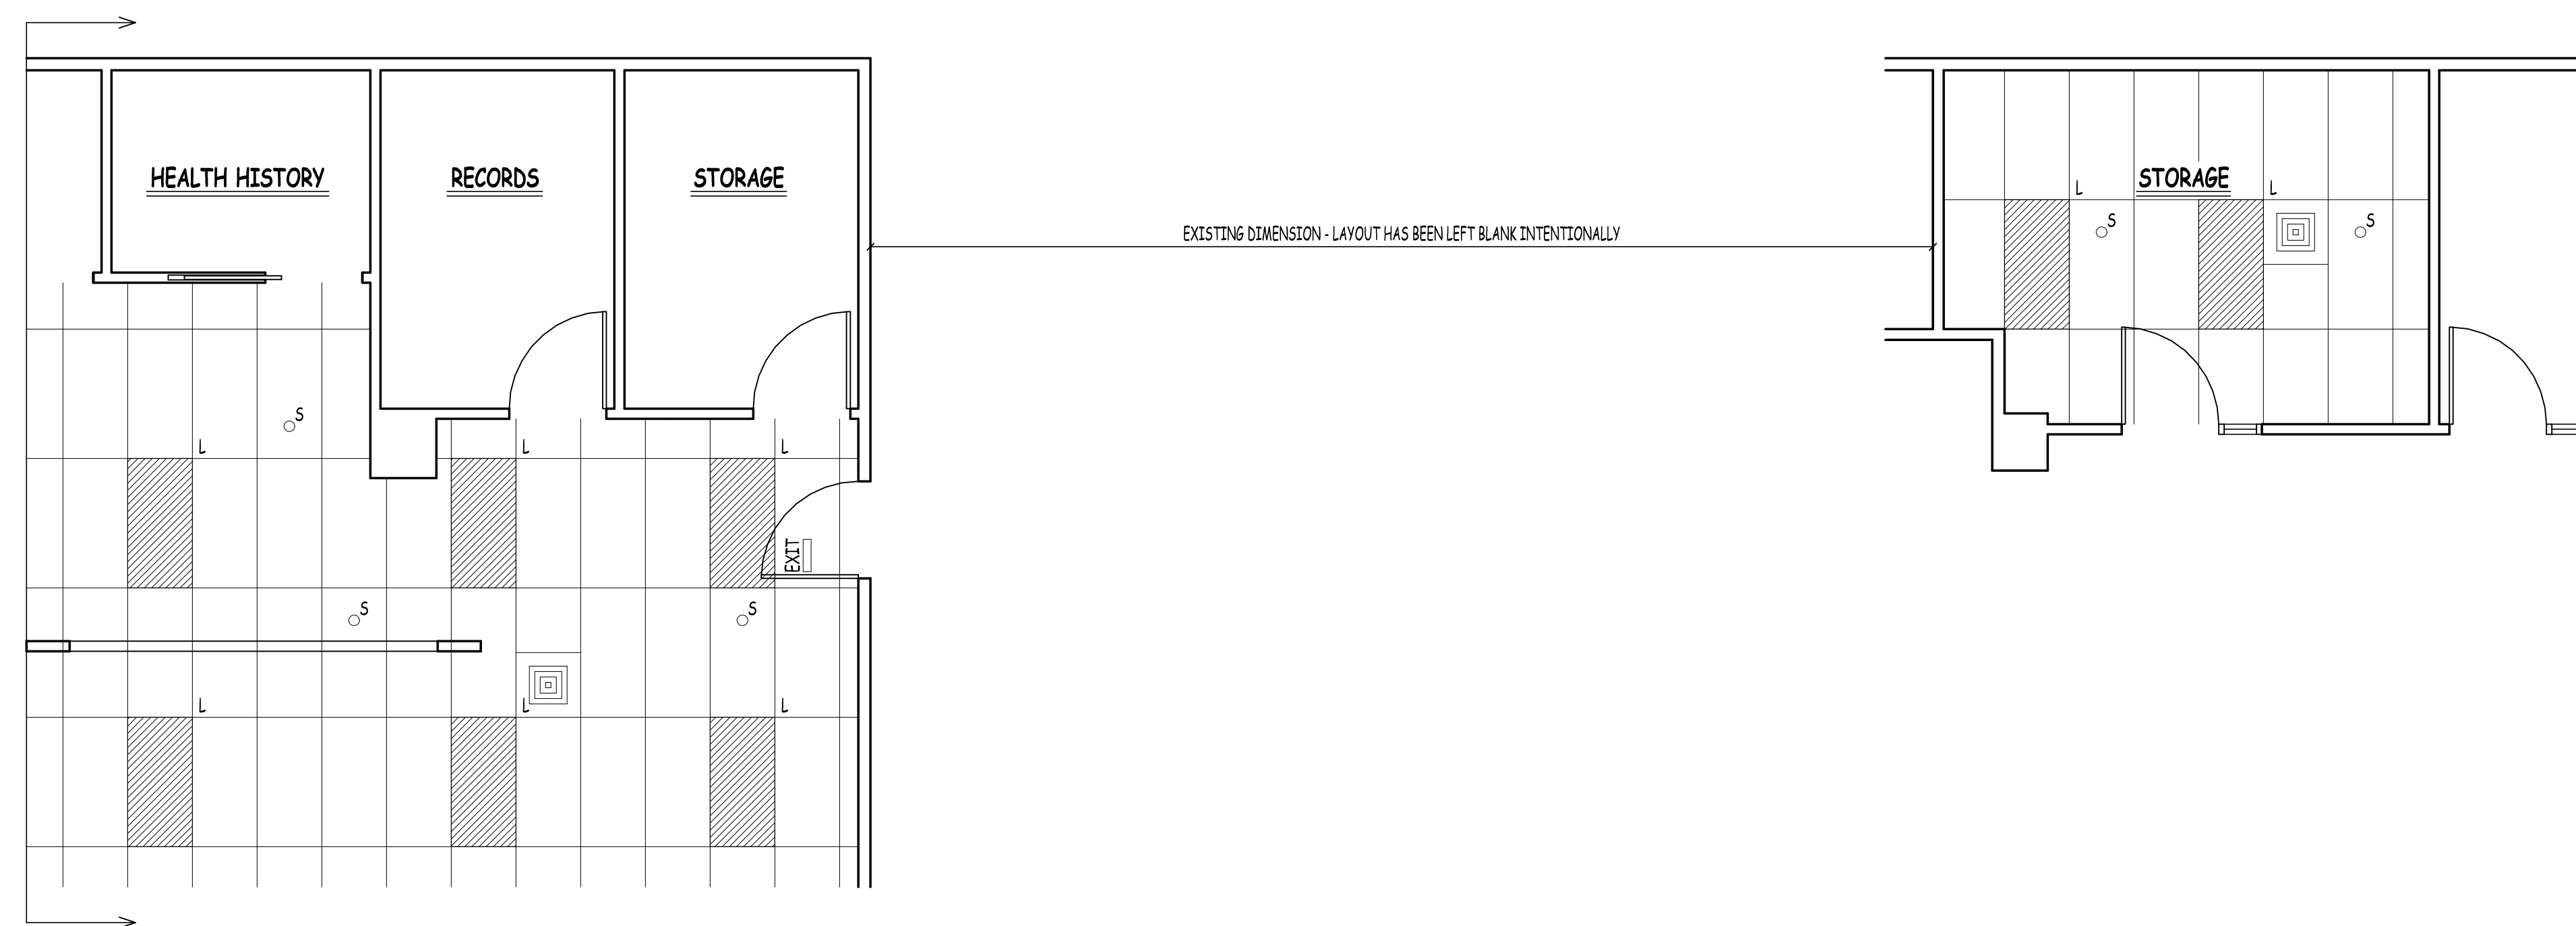

EXISTING CONDITIONS FLOOR PLAN "B"

SCALE: 1/4" = 1'-0"

MFA, INC
SUBURY, MASSACHUSETTS

FSM
Drawings
LLC

AN ADDITION PREPARED FOR:
AMERICAN RED CROSS DONOR CENTER
381 PLANTATION STREET
WORCESTER, MA 01609

DRAWN BY: AD
CHECKED BY:
DATE DRAWN: 4/17/12
DATE ISSUED:
SCALE: 1/4"=1'-0"
JOB NO.: 12060MS

REVISIONS	DATE	BY	DESCRIPTION

1